



REGISTRATION COUNTER

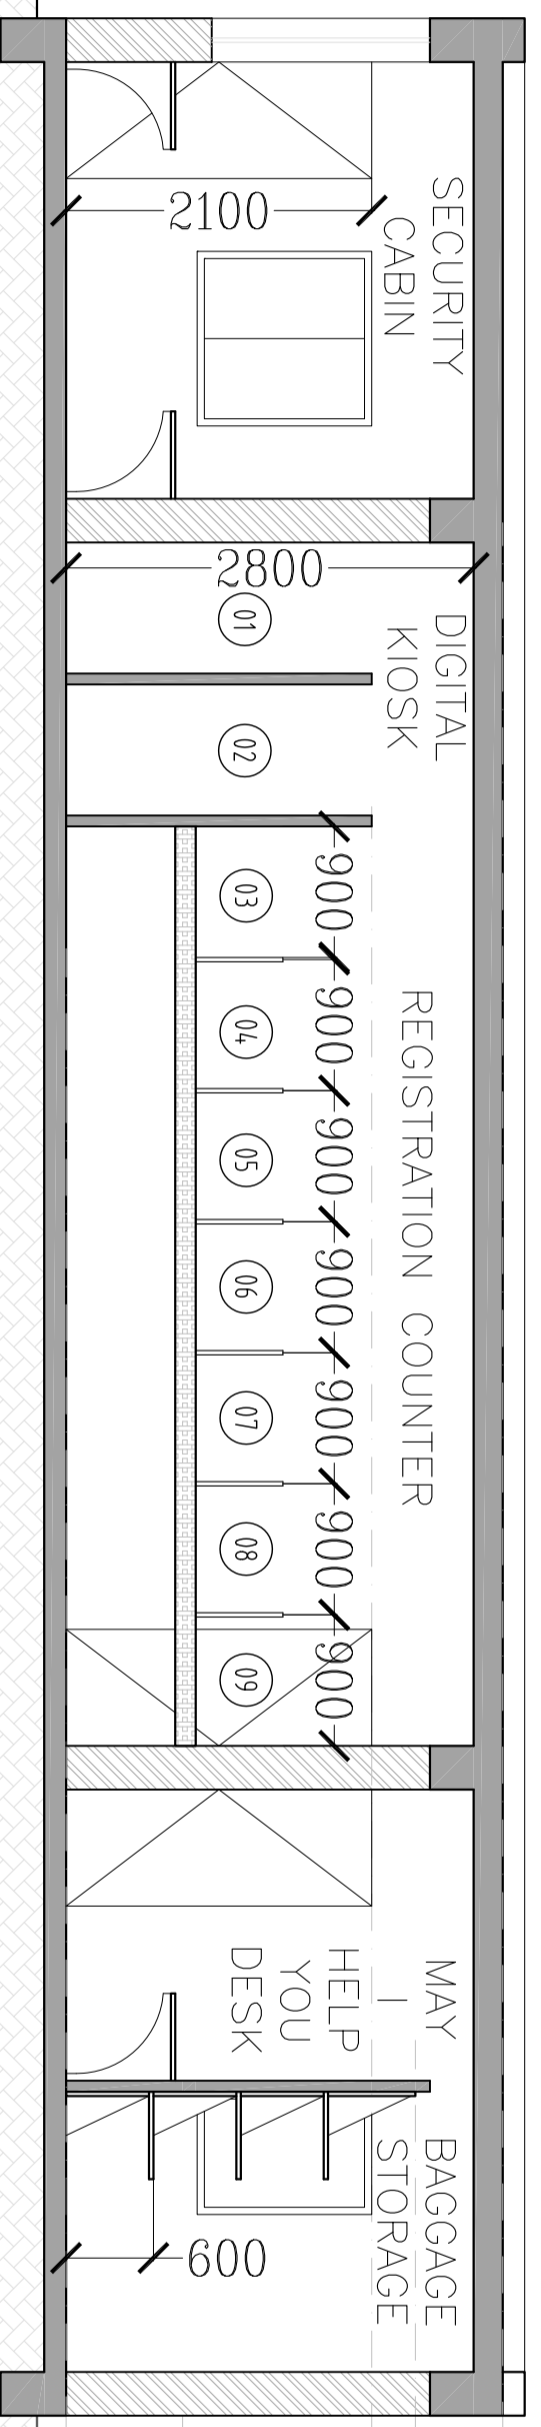

⚡ +03.200M
 ⚡ +02.600M
 ⚡ +02.300M
 ⚡ +01.000M
 ⚡ +00.200M
 ⚡ +00.000M

SECTION AA

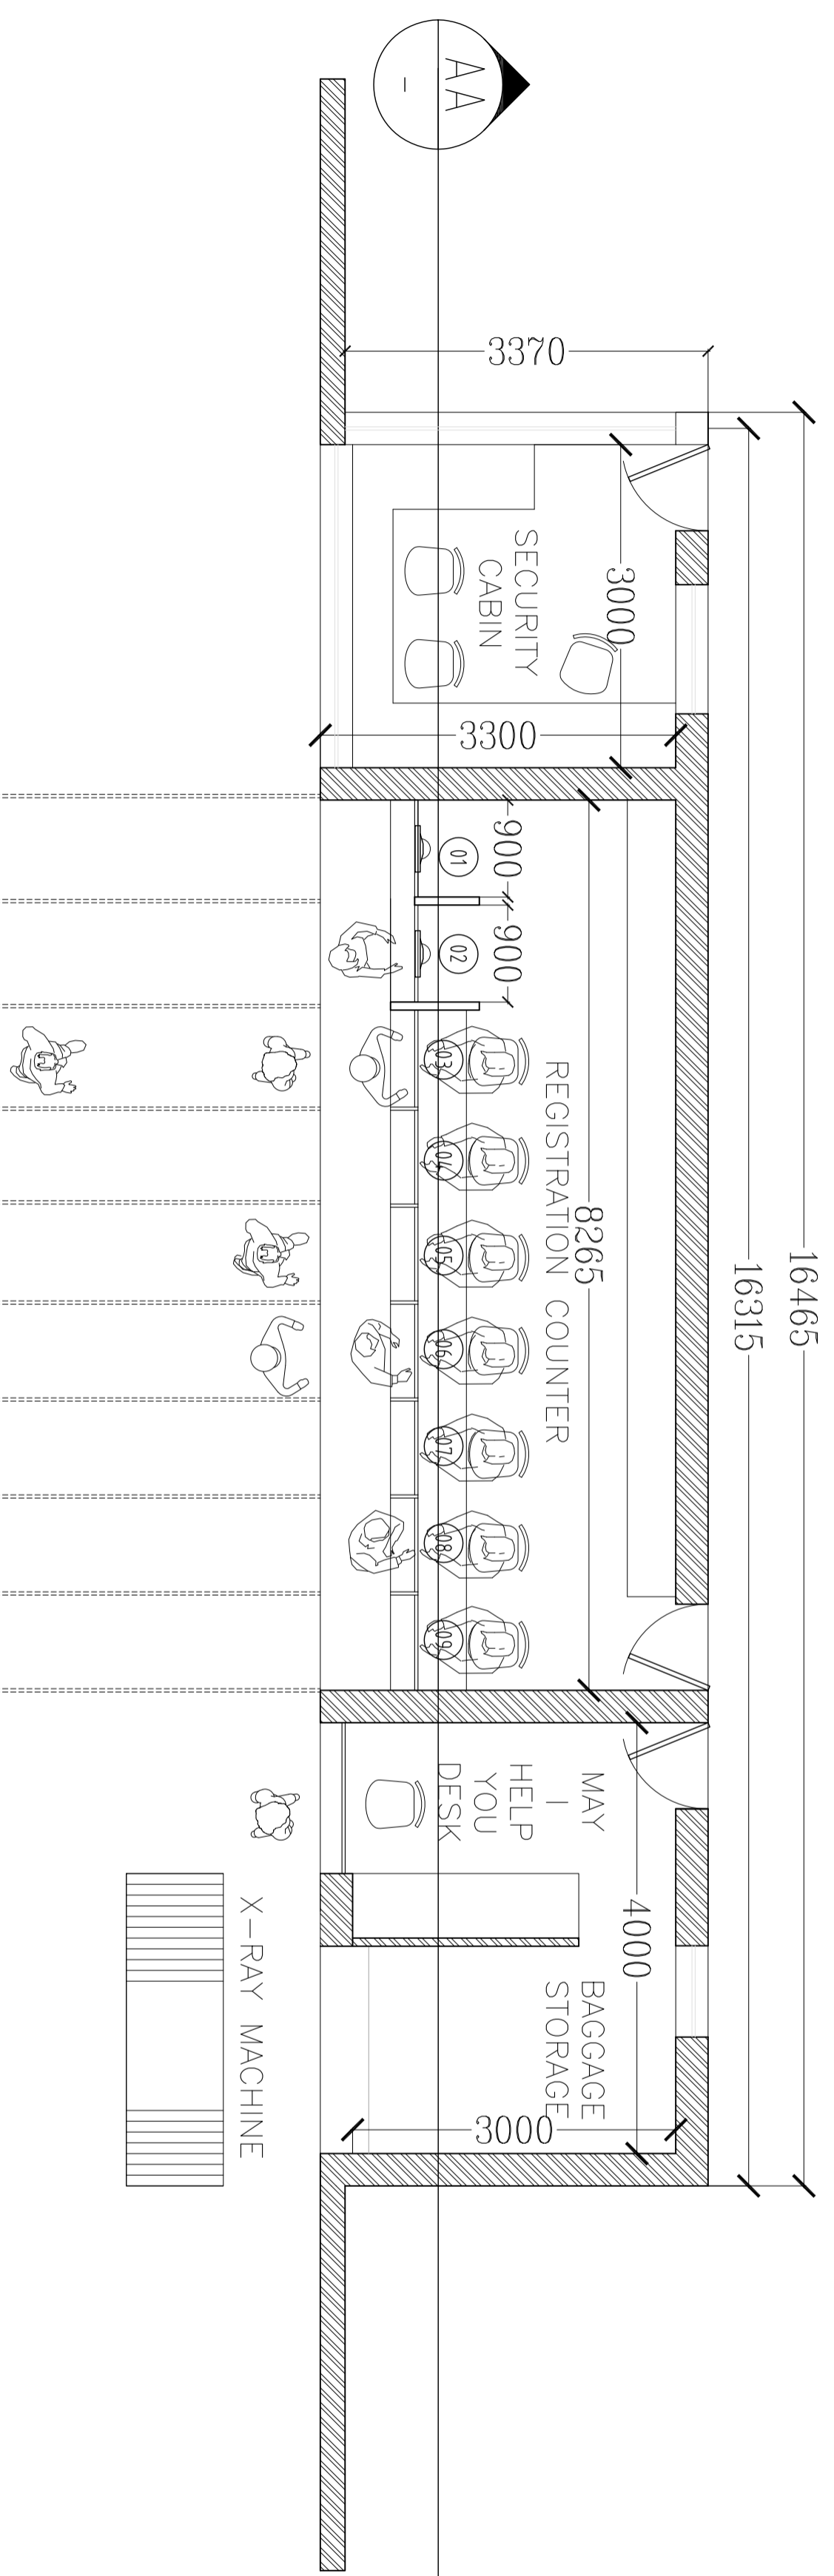

PLAN

REVISION	DATE	REVISION DESCRIPTION	DESIGN
R1	2013-08-02	REVISED DESIGN	CHECKED
1			

NOTES	CLIENT	CONSULTANTS
	K AND D COMMUNICATIONS LIMITED	SAUNRACHANA STRUCON PVT LTD 330, KANBAR ACADEMY, OPP. MEHANGAR FINE STATION, VILVA CROSS ROAD, NAWANESHPUR, AMER(DIST. JAISALMER), RAJASTHAN-342001 JHAVERI ASSOCIATES 2, PULAK SOCIETY, 1st FLOOR, 1st PHASE, ALHABAD PARK, AMER(DIST. JAISALMER), RAJASTHAN-342001 T: +91-293262 2626 Fax: +91-2932 2606 E-mail: jhaiveriassociates@gmail.com

REVIEWED	SIGNATURE	DATE	SIGNING AUTHORITY
RAAGIN KARMAN architecture landscaping interiors B-15, PATEL TOWER OPP. SHRI RAMANIBHAI BUS STN, SATELITE ROAD OFFICE: 0142-25288419 T: +91-2525288412 email: info@rkg@rediffmail.com www.rkg.in			

PROJECT CODE	DATE	DRAWN BY	CHECKED	APPROVED
1311	28/08/2013	UNK	KCP	KUSH C. PATEL

DRAWING NUMBER:	REVISION:	SCALE:
1311-RD-A351	R1	1:50

EXHIBITION CENTRE @ GANDHINAGAR, GUJARAT
REGISTRATION KIOSK
GROUND FLOOR PLAN
RAAGIN KARMAN

ARCHITECTURAL STATUS:
APPROVAL