


SECTION 01

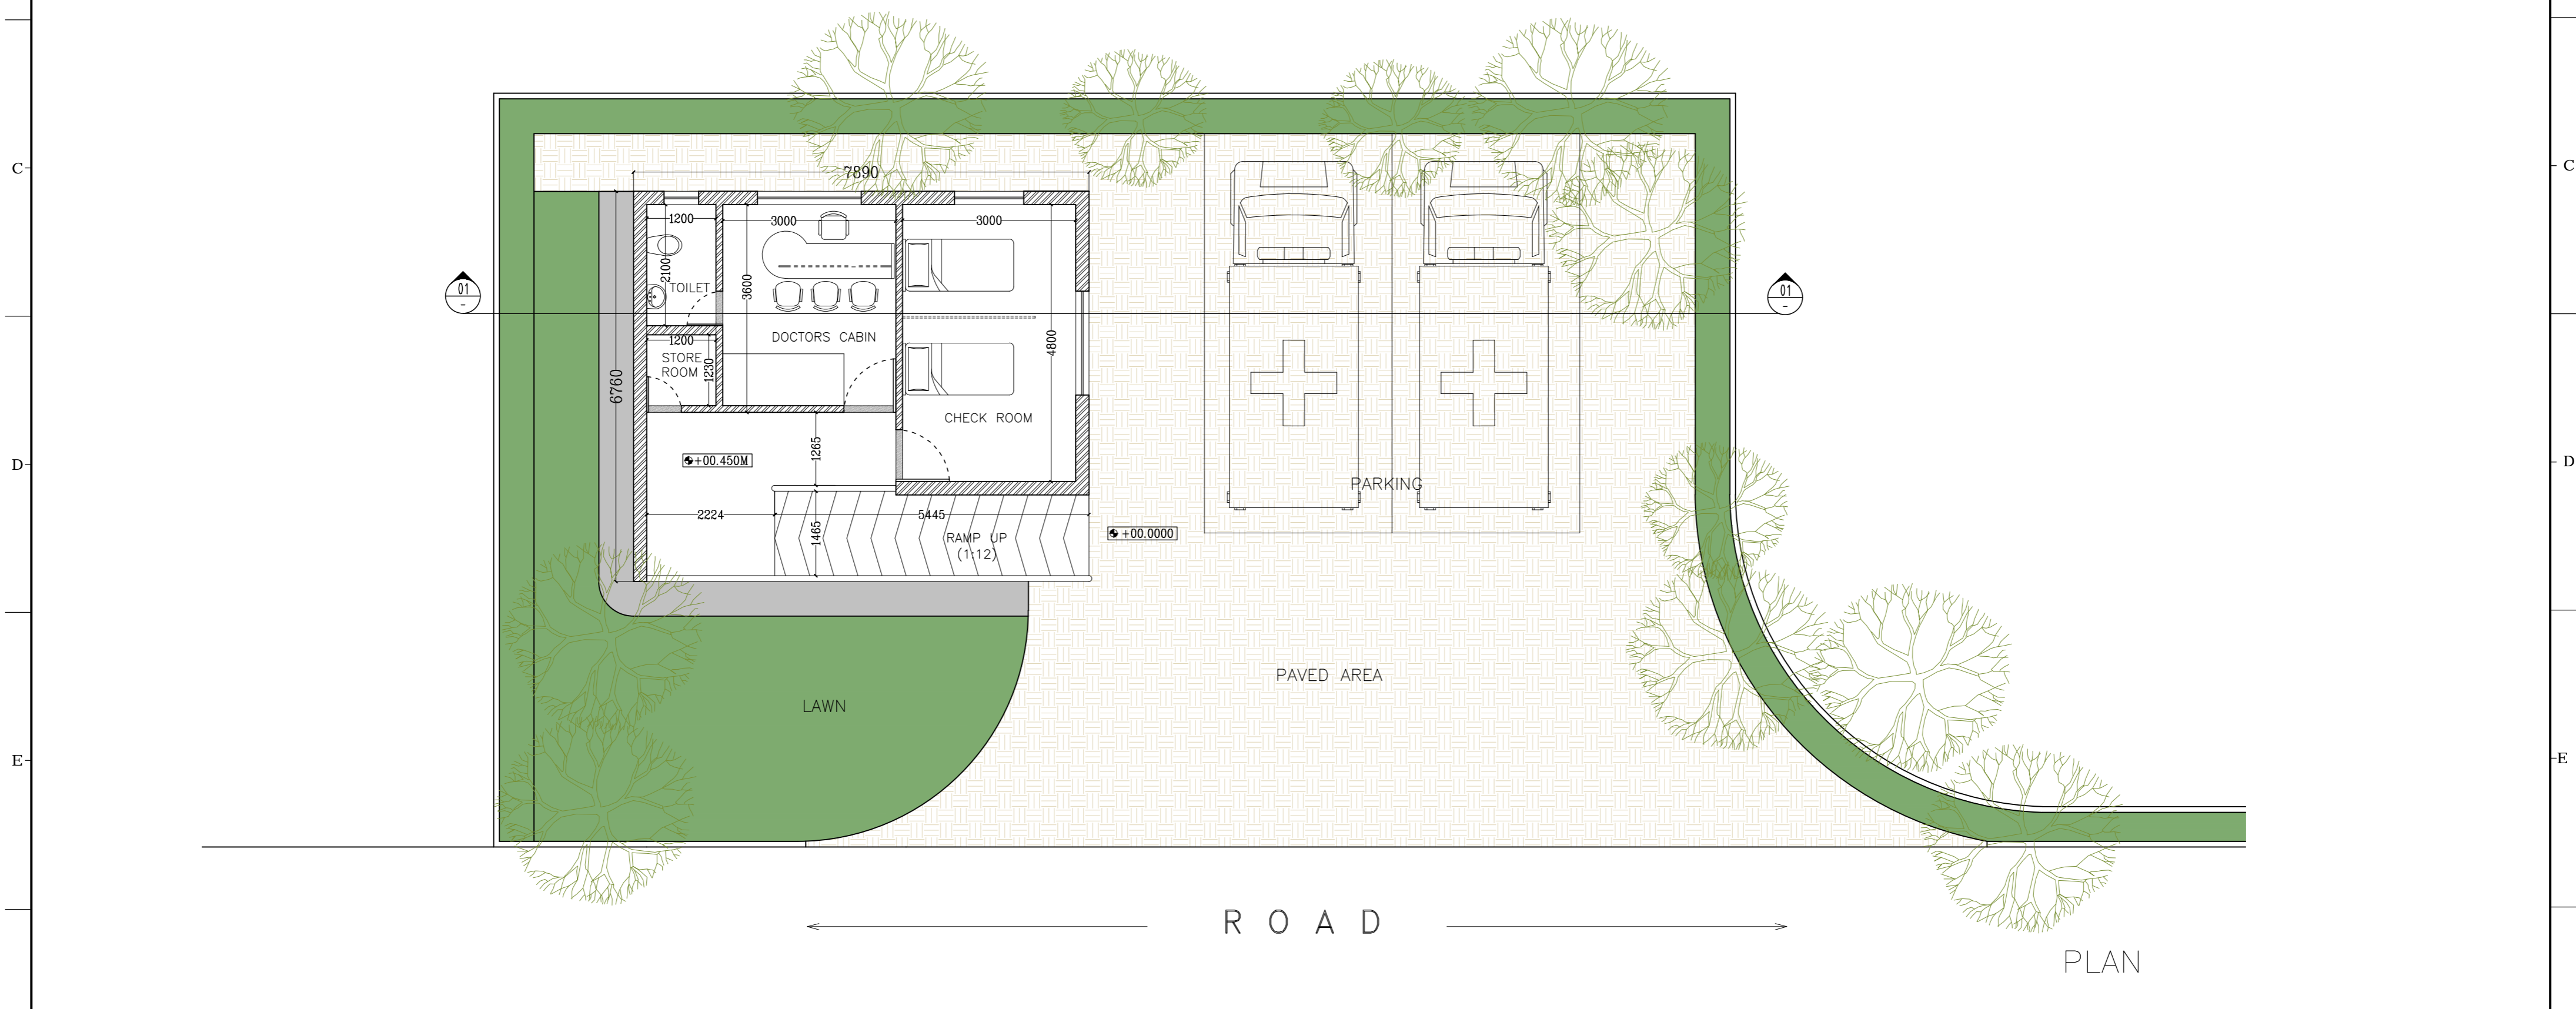

PLAN

REVISION	DATE	REVISION DESCRIPTION	DESIGN CHECKED	NOTES	CLIENT	CONSULTANTS	SIGNATURE	PROJECT CODE	DATE	DRAWN BY	CHECKED	APPROVED	DRAWING NUMBER	REVISION	SCALE	
					K AND D COMMUNICATIONS LIMITED	SAUNRACHANA STRUCON PVT LTD 330, AKSHAR ARCADE, OPP. MEMNAGAR FIRE STATION, VIJAY CROSS ROAD, NAVRANGPURA, AHMEDABAD-380014, PH: 26562119, 26562120, FAX: 079 26562119.	<i>Raagin Karmann</i> passion & performance	1311	26/08/2013	UMK	KCP	KUSH C. PATEL	1311-MD-A475	RO	1:75	
						JHAVERI ASSOCIATES 2 PALKH SOCIETY, NR. SBI, VEJALPUR, JIVRAJ PARK, AHMEDABAD-380051 T.: 91-79-2682 2828, Fax: 91-2682 0909, E-mail: jhaveriassociates04@gmail.com	RAAGIN KARMAN architecture landscaping interiors 8, LEVEL-1, PETHE WADI, JAMBLI LANE, BORIVALI (W), MUMBAI 400092 Q1 MARUTI TOWER, OPP. SHIVRANJINI BRIS BUS STN., SATELLITE ROAD, AHMEDABAD-380015 T: +91-22-28984912 email: design@rk2.in www: rk2.in									

ARCHITECTURAL APPROVAL